
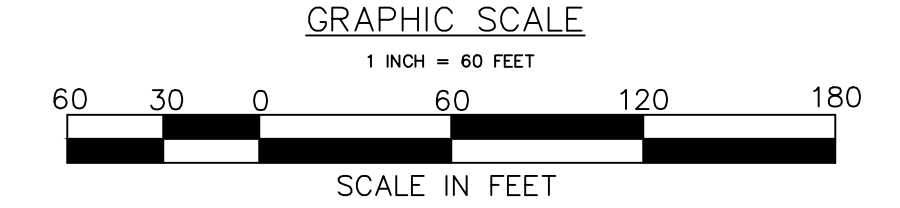


TOTAL SITE AREA 22.03 AC.

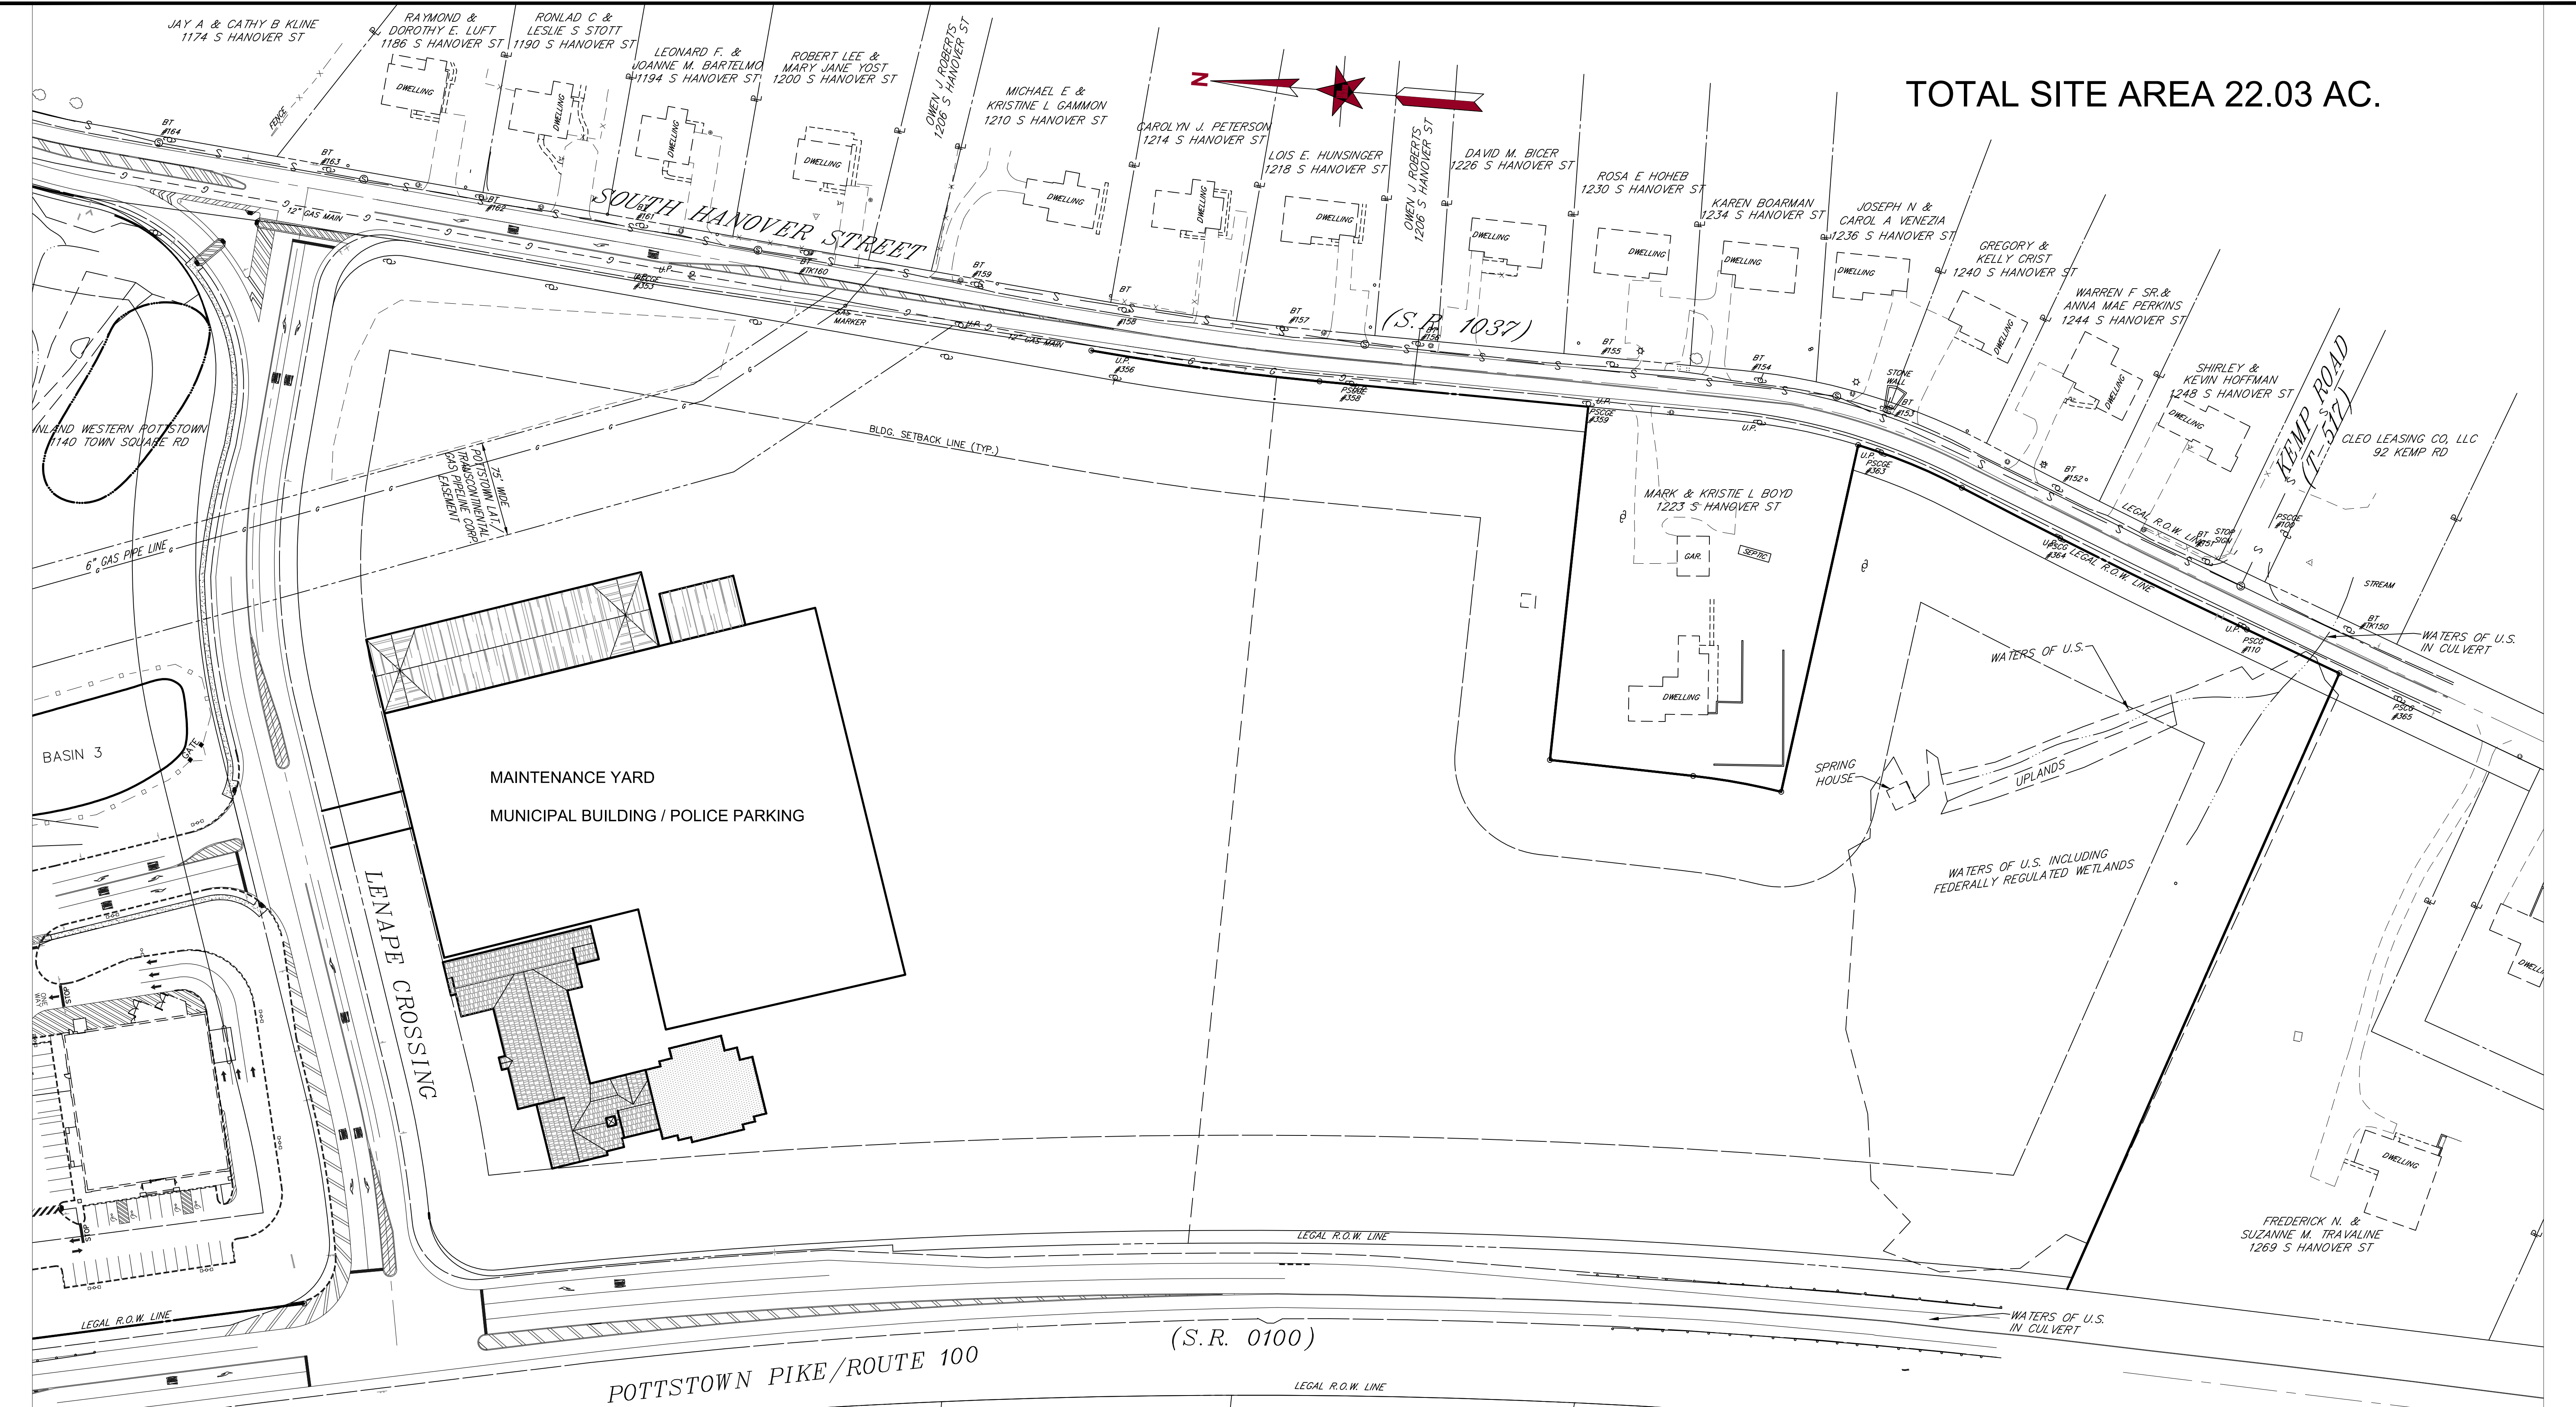

NO.	DESCRIPTION	DATE	BY

SHEET TITLE:  
**BUILDING ALTERNATIVE 1**

PROJECT:  
**HANOVER MEADOWS PARK  
MASTER PLAN**

PROJECT LOCATION:  
**NORTH COVENTRY TWP., CHESTER CO.**

PROJECT NO.:  
**0210-1502**

DRAWN BY:  
**JKW**

APPROVED BY:  
**ERL**

SCALE:  
**1"=60'**




DATE:  
**03/18/15**

SHEET NO.:  
**B.ALT.1**

**LTL CONSULTANTS, LTD.**  
ENGINEERS & CODE OFFICIALS  
P.O. BOX 241  
ONE TOWN CENTRE DRIVE  
OLEY, PA 19547



TOTAL SITE AREA 22.03 AC.

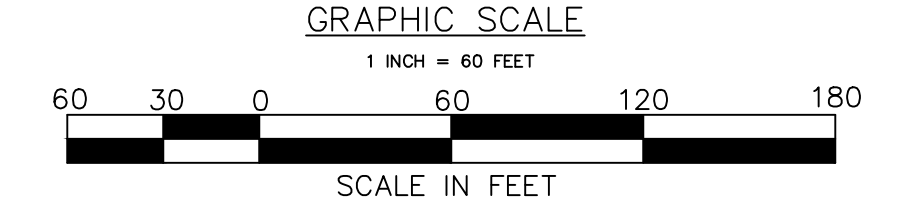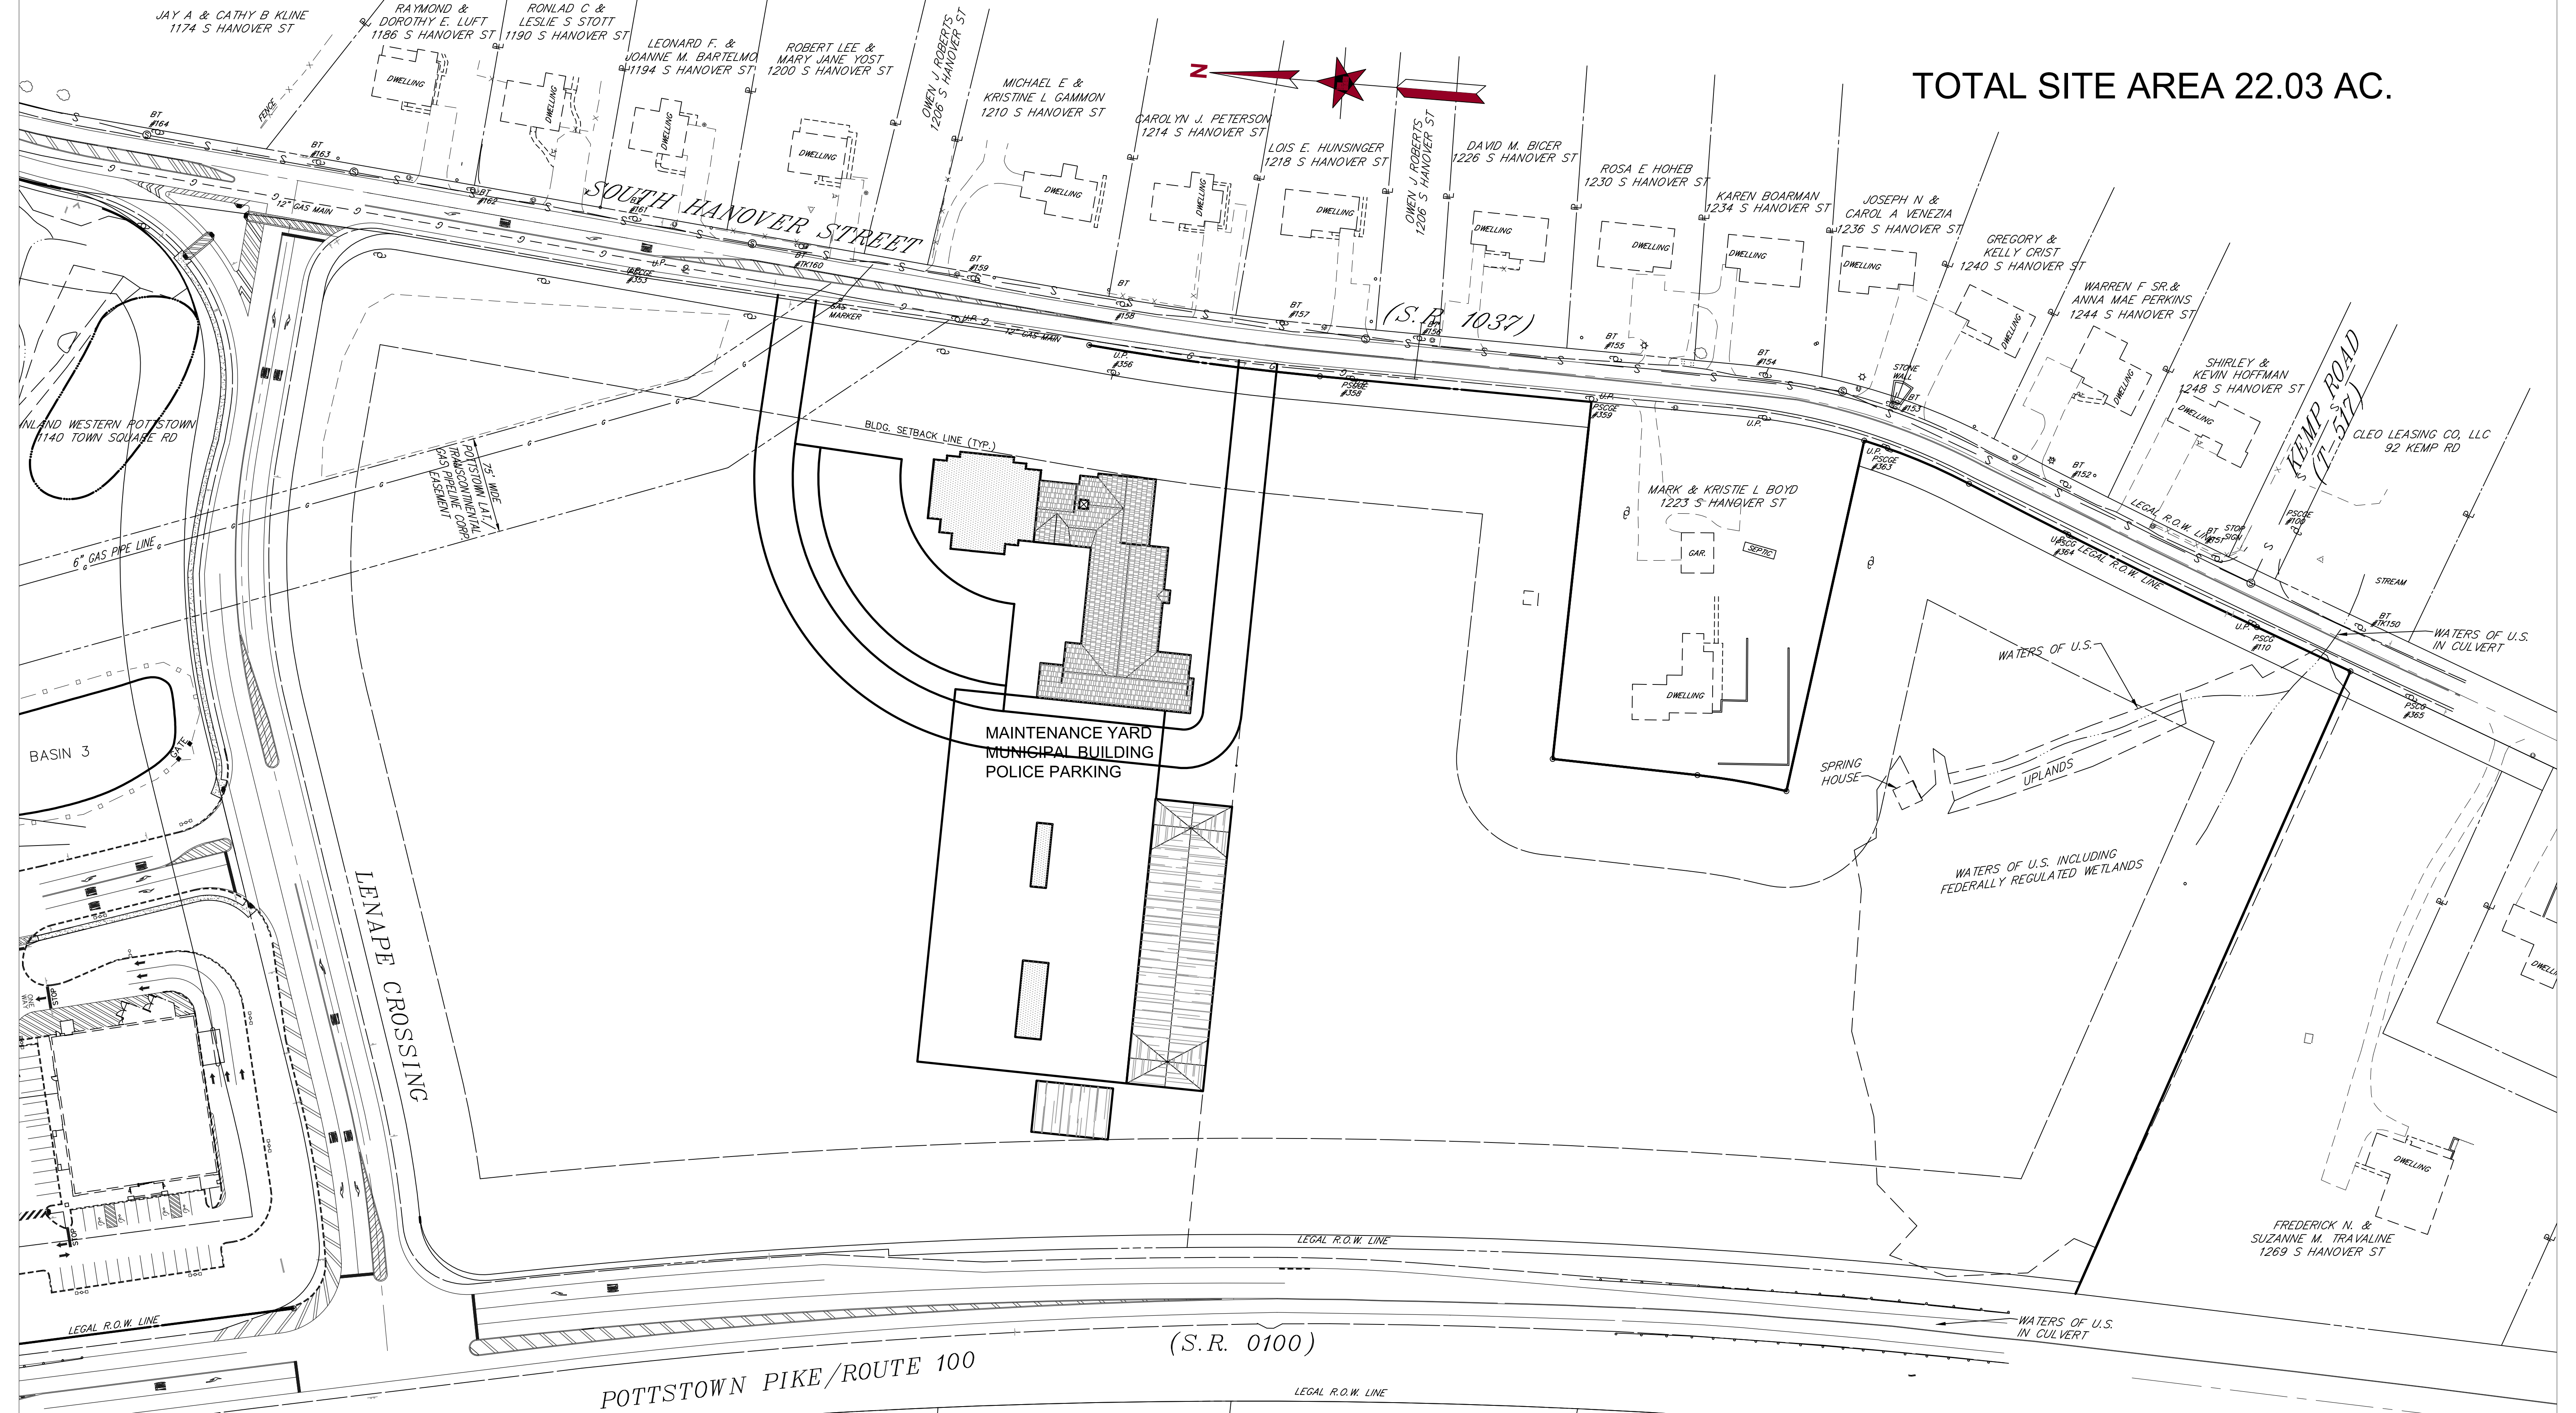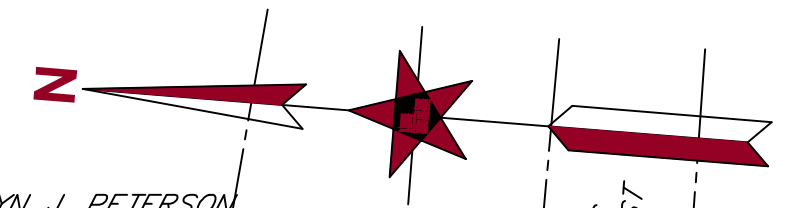

SHEET TITLE:  
**BUILDING ALTERNATIVE 2**

PROJECT:  
**HANOVER MEADOWS PARK  
MASTER PLAN**

PROJECT LOCATION:  
**NORTH COVENTRY TWP., CHESTER CO.**

PROJECT NO.:  
**0210-1502**

DRAWN BY: **JKW** APPROVED BY: **ERL** SCALE: **1"=60'** DATE: **03/18/15**






SHEET NO.:  
**B.ALT.2**

NO.	DESCRIPTION	DATE	BY



TOTAL SITE AREA 22.03 AC.

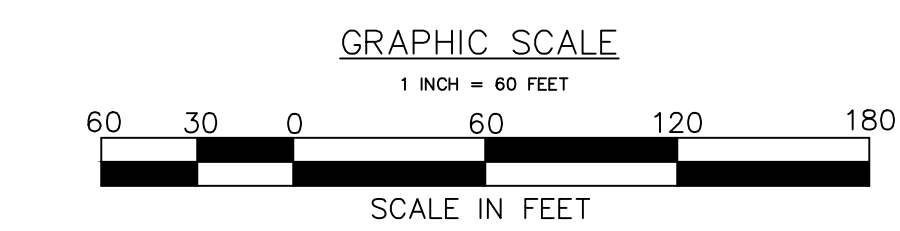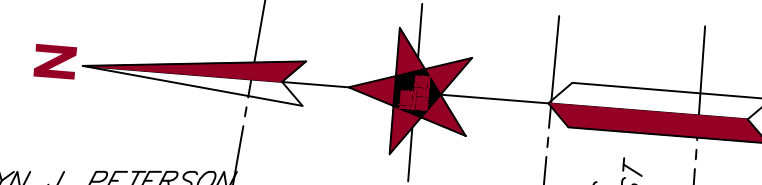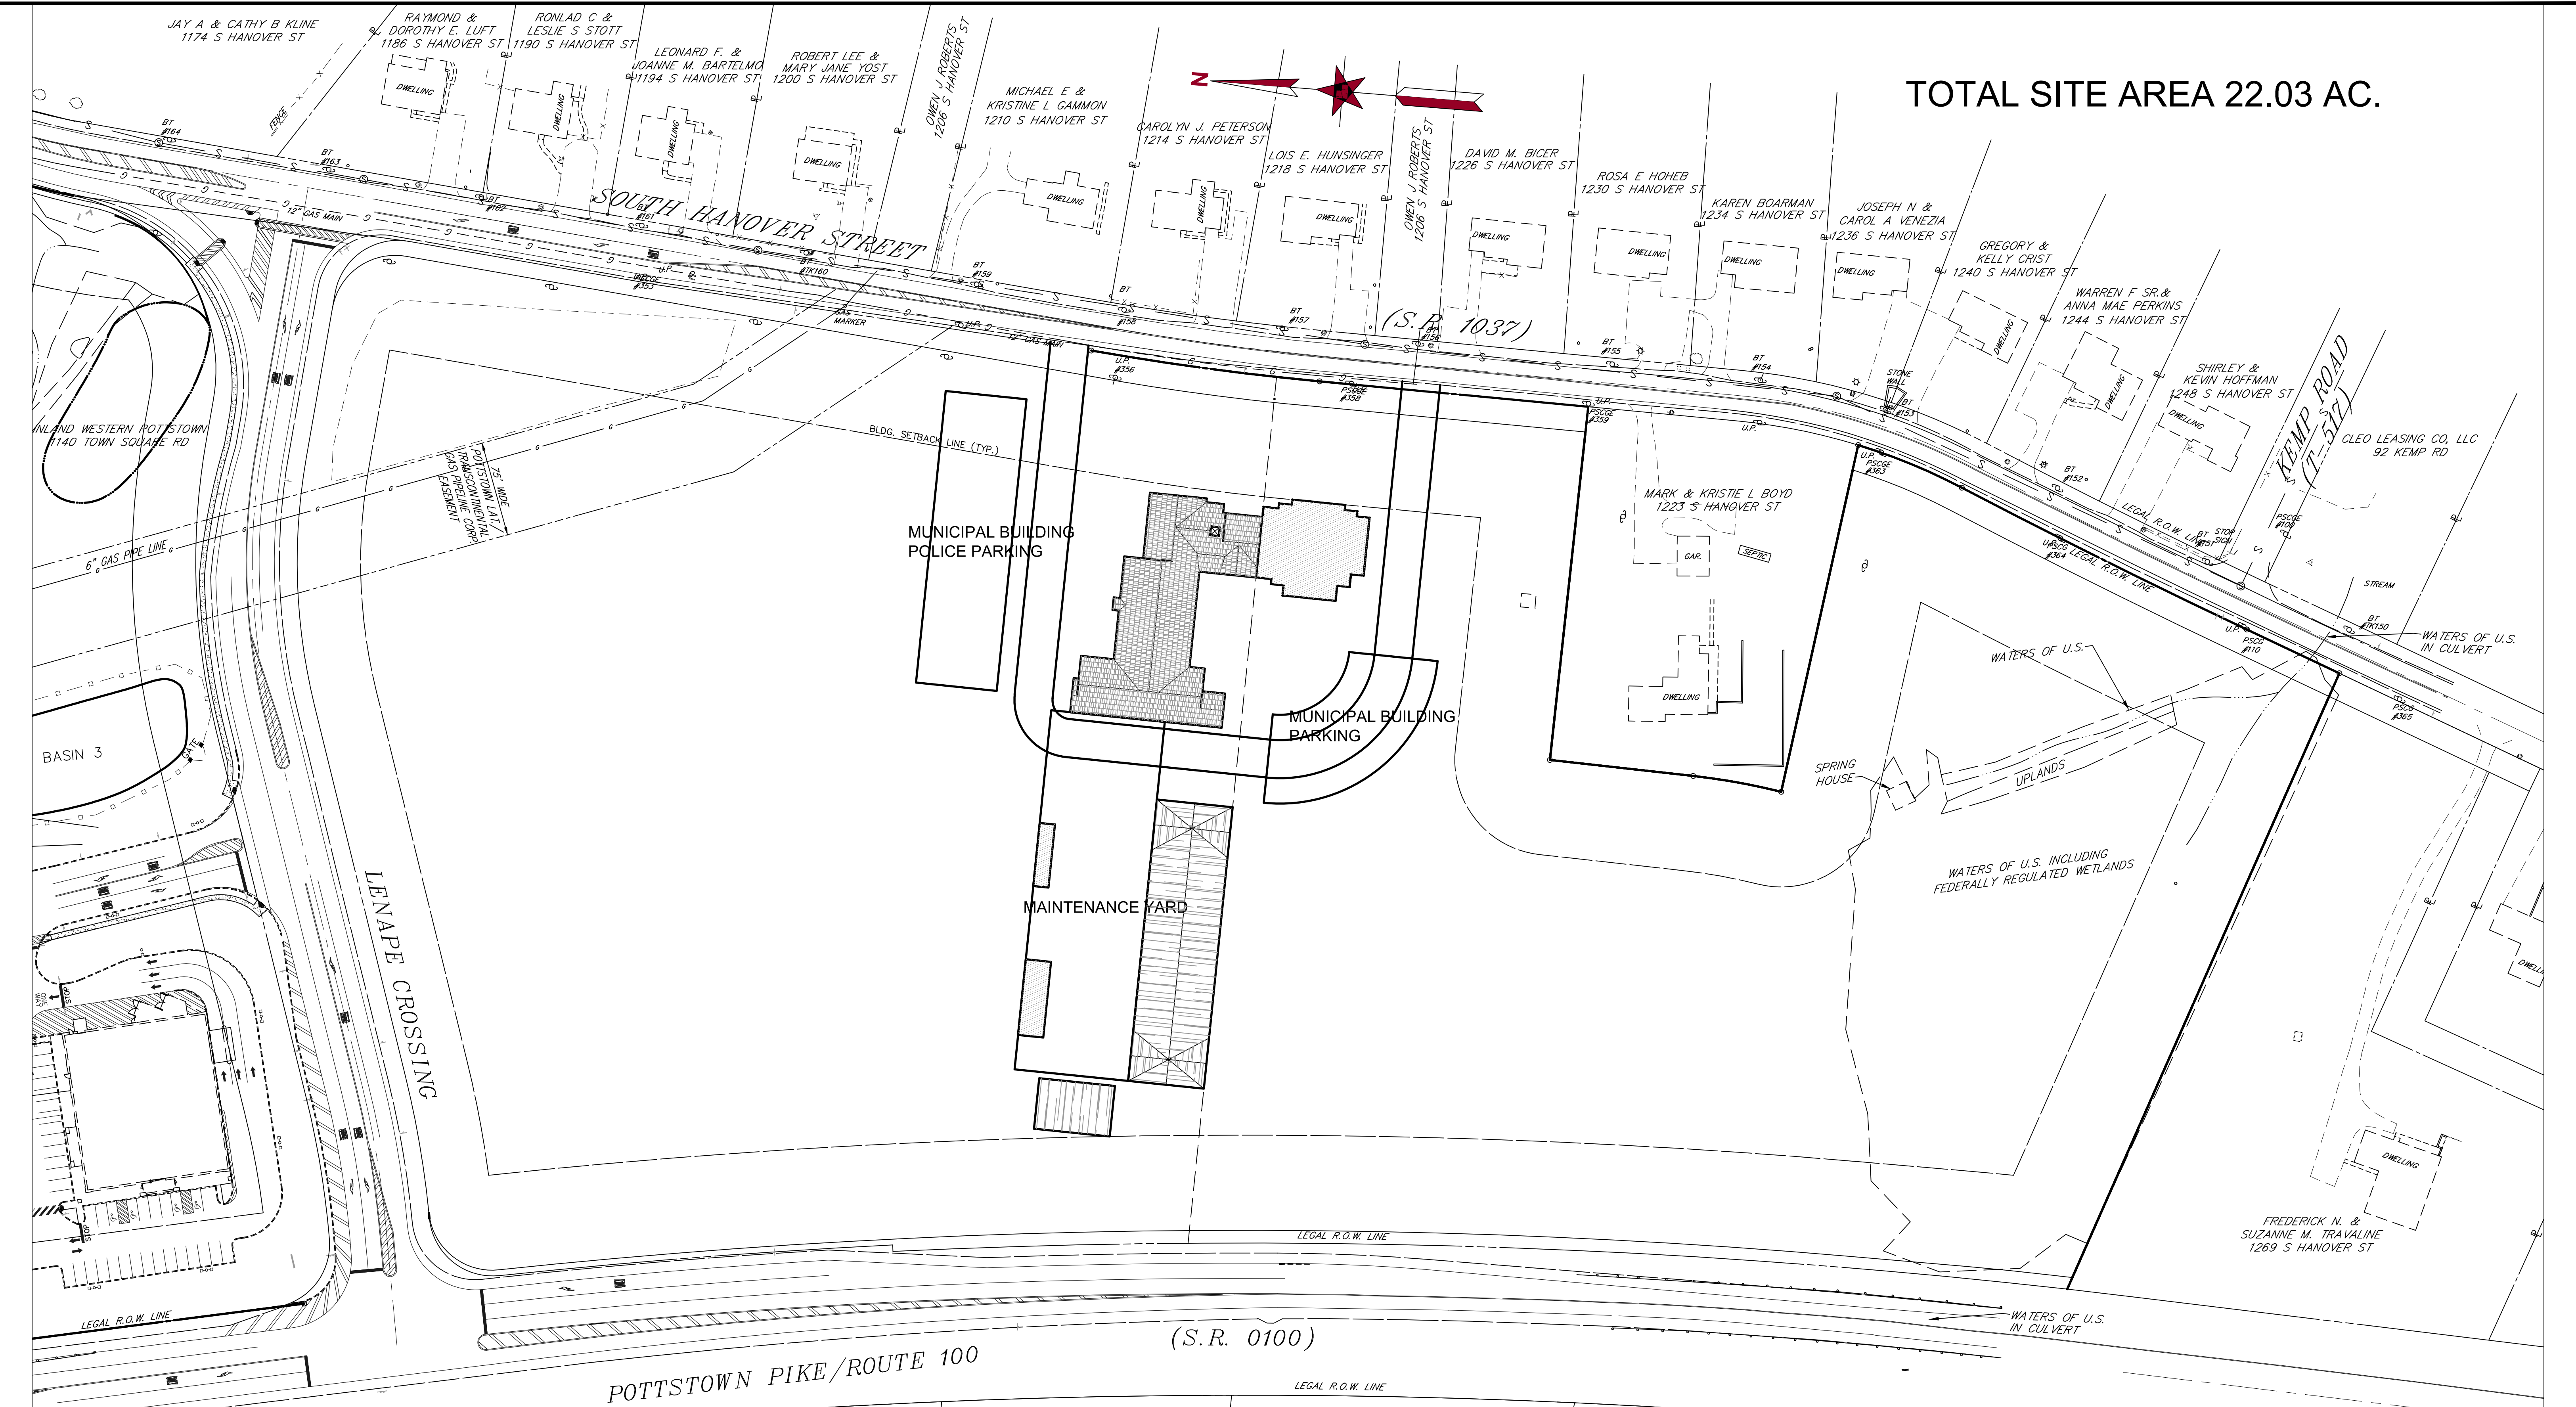

SHEET TITLE:  
**BUILDING ALTERNATIVE 3**

PROJECT:  
**HANOVER MEADOWS PARK  
MASTER PLAN**

PROJECT LOCATION:  
**NORTH COVENTRY TWP., CHESTER CO.** PROJECT NO.:  
**0210-1502**

DRAWN BY: **JKW** APPROVED BY: **ERL** SCALE: **1"=60'** DATE: **03/18/15**




**LTL CONSULTANTS, LTD.**  
ENGINEERS & CODE OFFICIALS  
P.O. BOX 241  
ONE TOWN CENTRE DRIVE  
OLEY, PA 19447

SHEET NO.:  
**B.ALT.3**

NO.	DESCRIPTION	DATE	BY



TOTAL SITE AREA 22.03 AC.

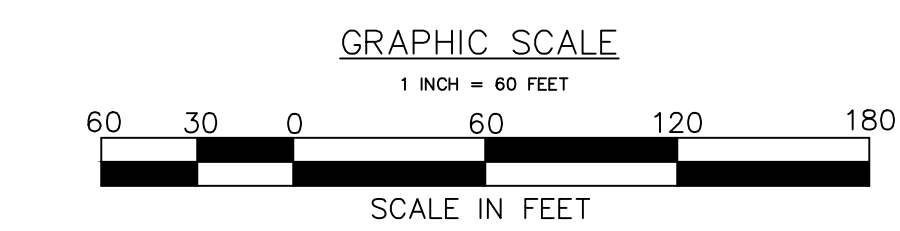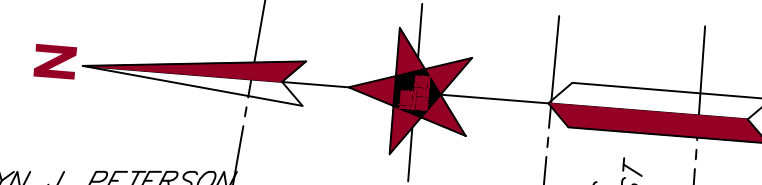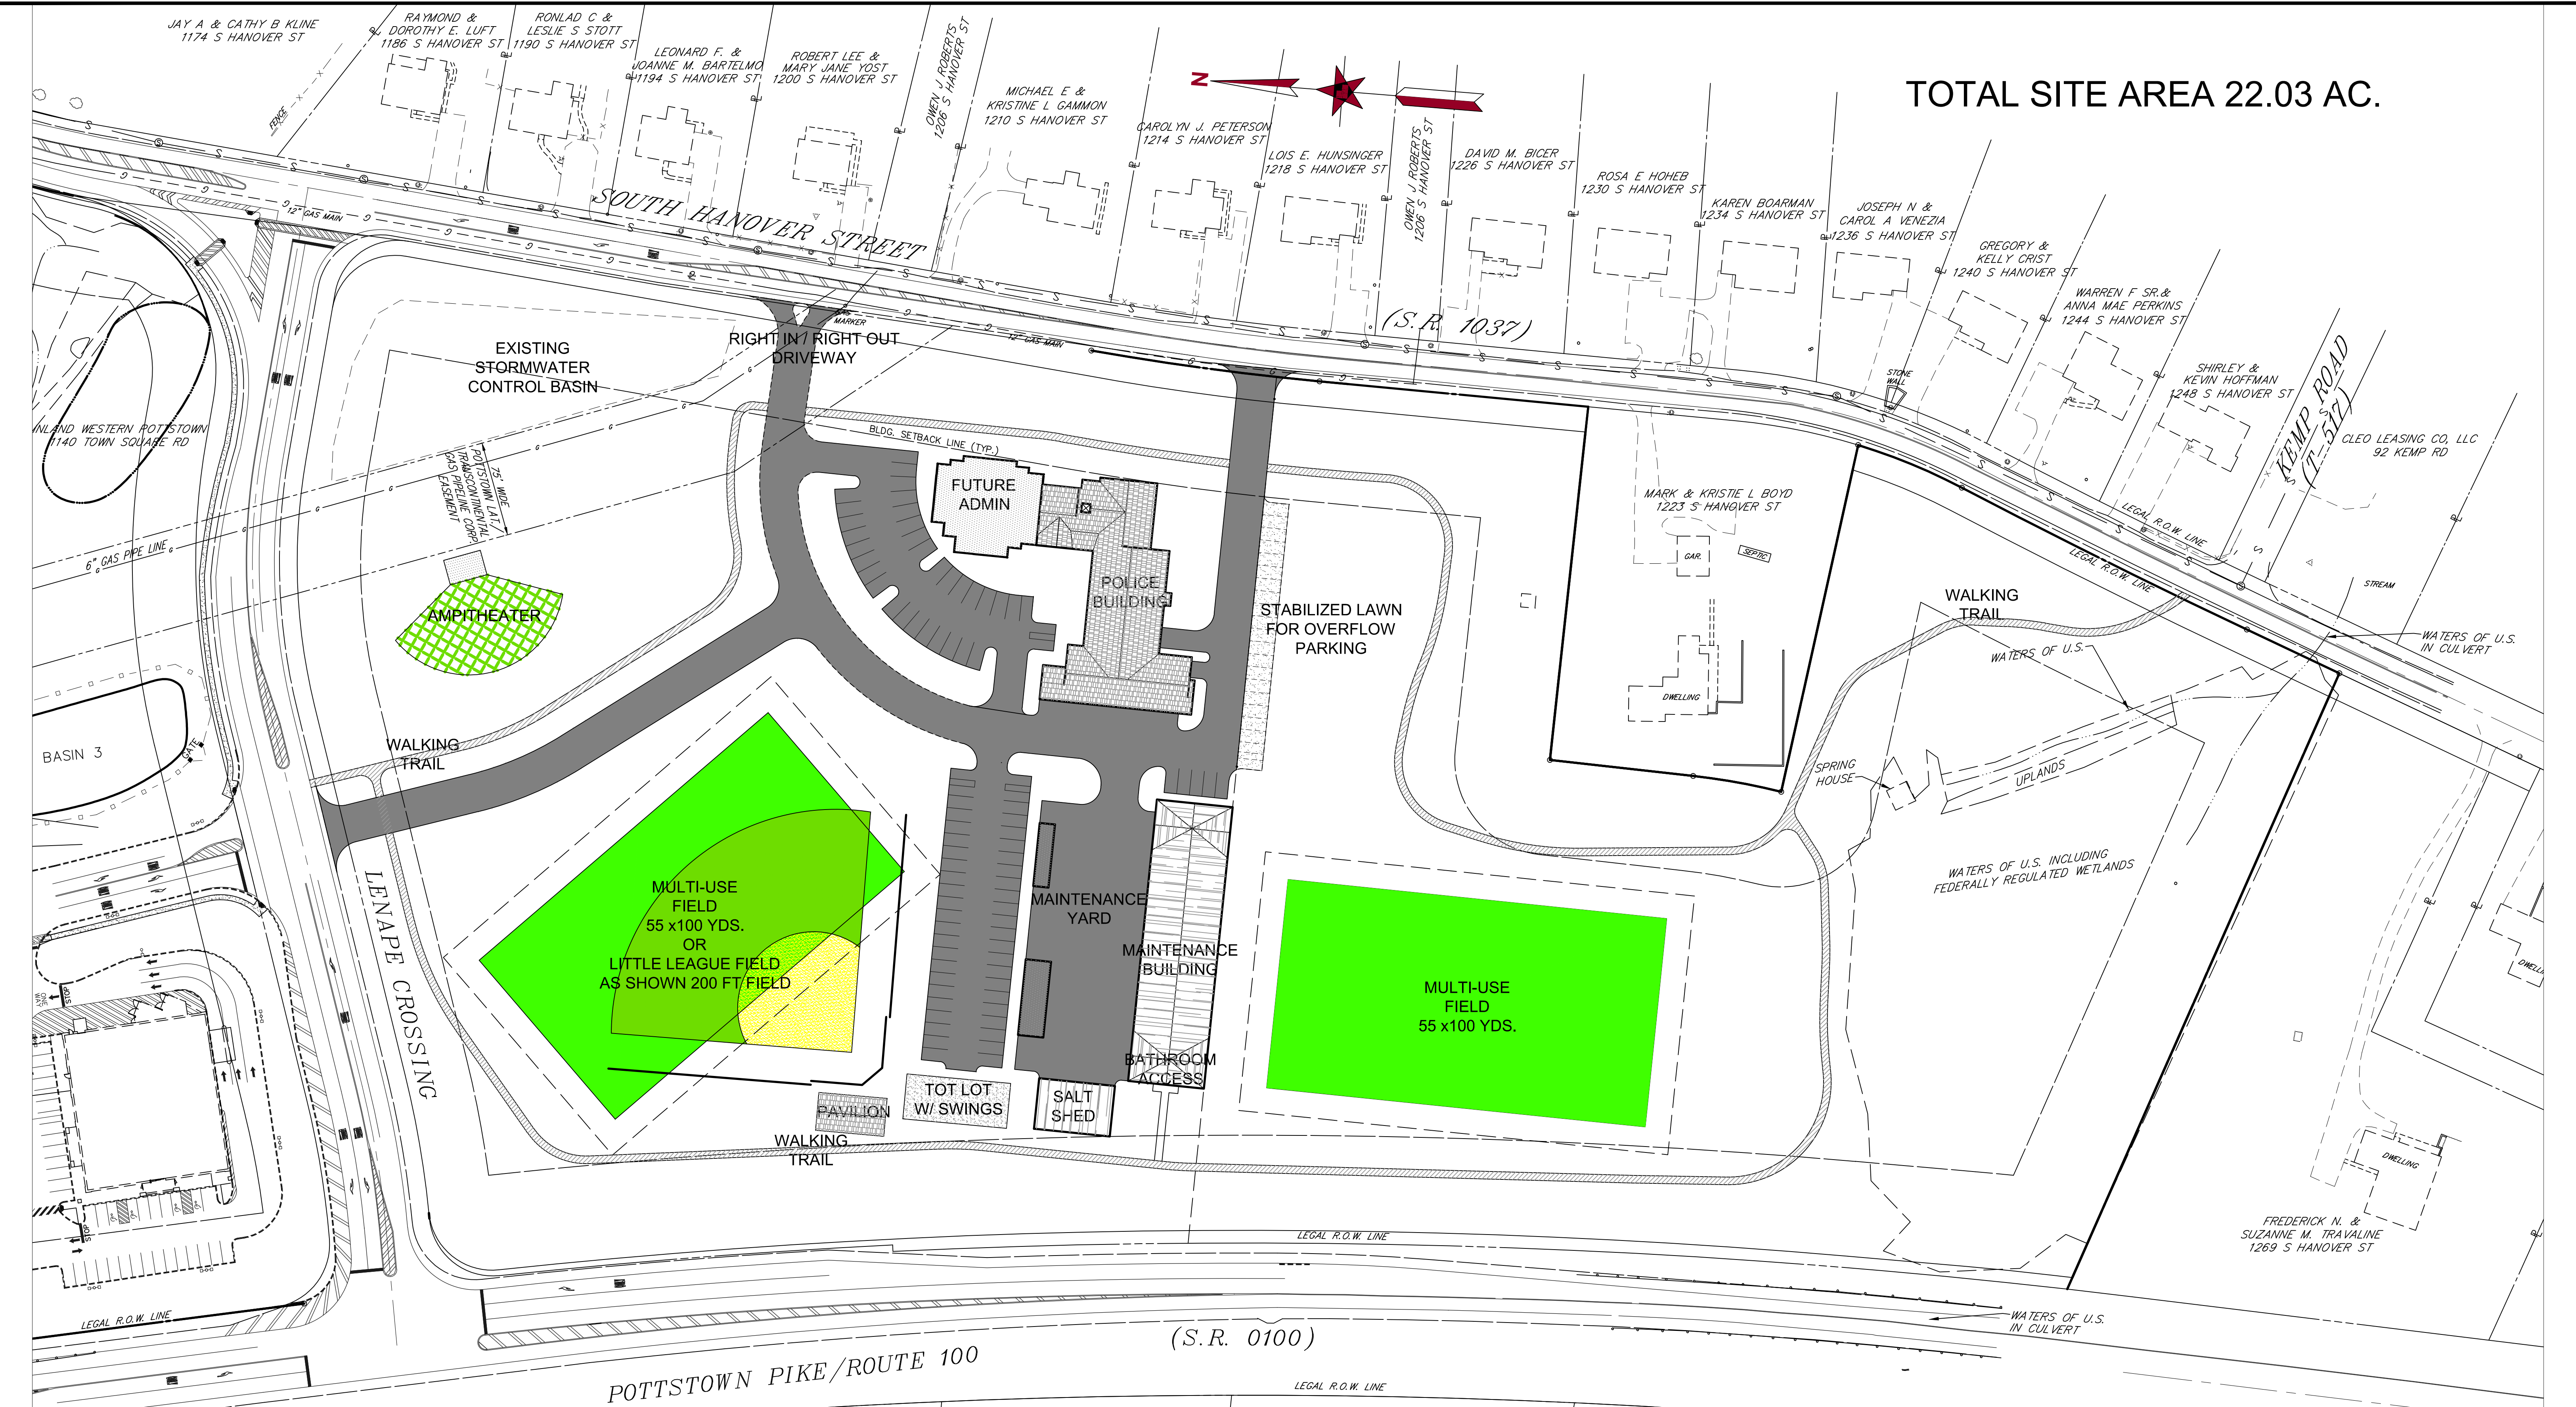

SHEET TITLE: **SITE ALTERNATIVE A  
ACTIVE USE**

PROJECT: **HANOVER MEADOWS PARK  
MASTER PLAN**

PROJECT LOCATION: **NORTH COVENTRY TWP., CHESTER CO.** PROJECT NO.: **0210-1502**

DRAWN BY: **JKW** APPROVED BY: **ERL** SCALE: **1"=60'** DATE: **03/18/15**




**LTL CONSULTANTS, LTD.**  
ENGINEERS & CODE OFFICIALS  
P.O. BOX 241  
ONE TOWN CENTRE DRIVE  
OLEY, PA 19547

SHEET NO.: **S.ALT.A**

NO.	DESCRIPTION	DATE	BY



TOTAL SITE AREA 22.03 AC.

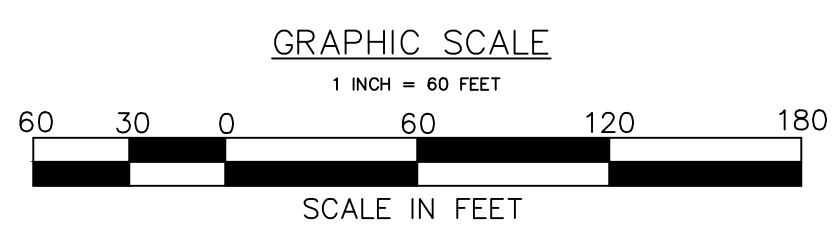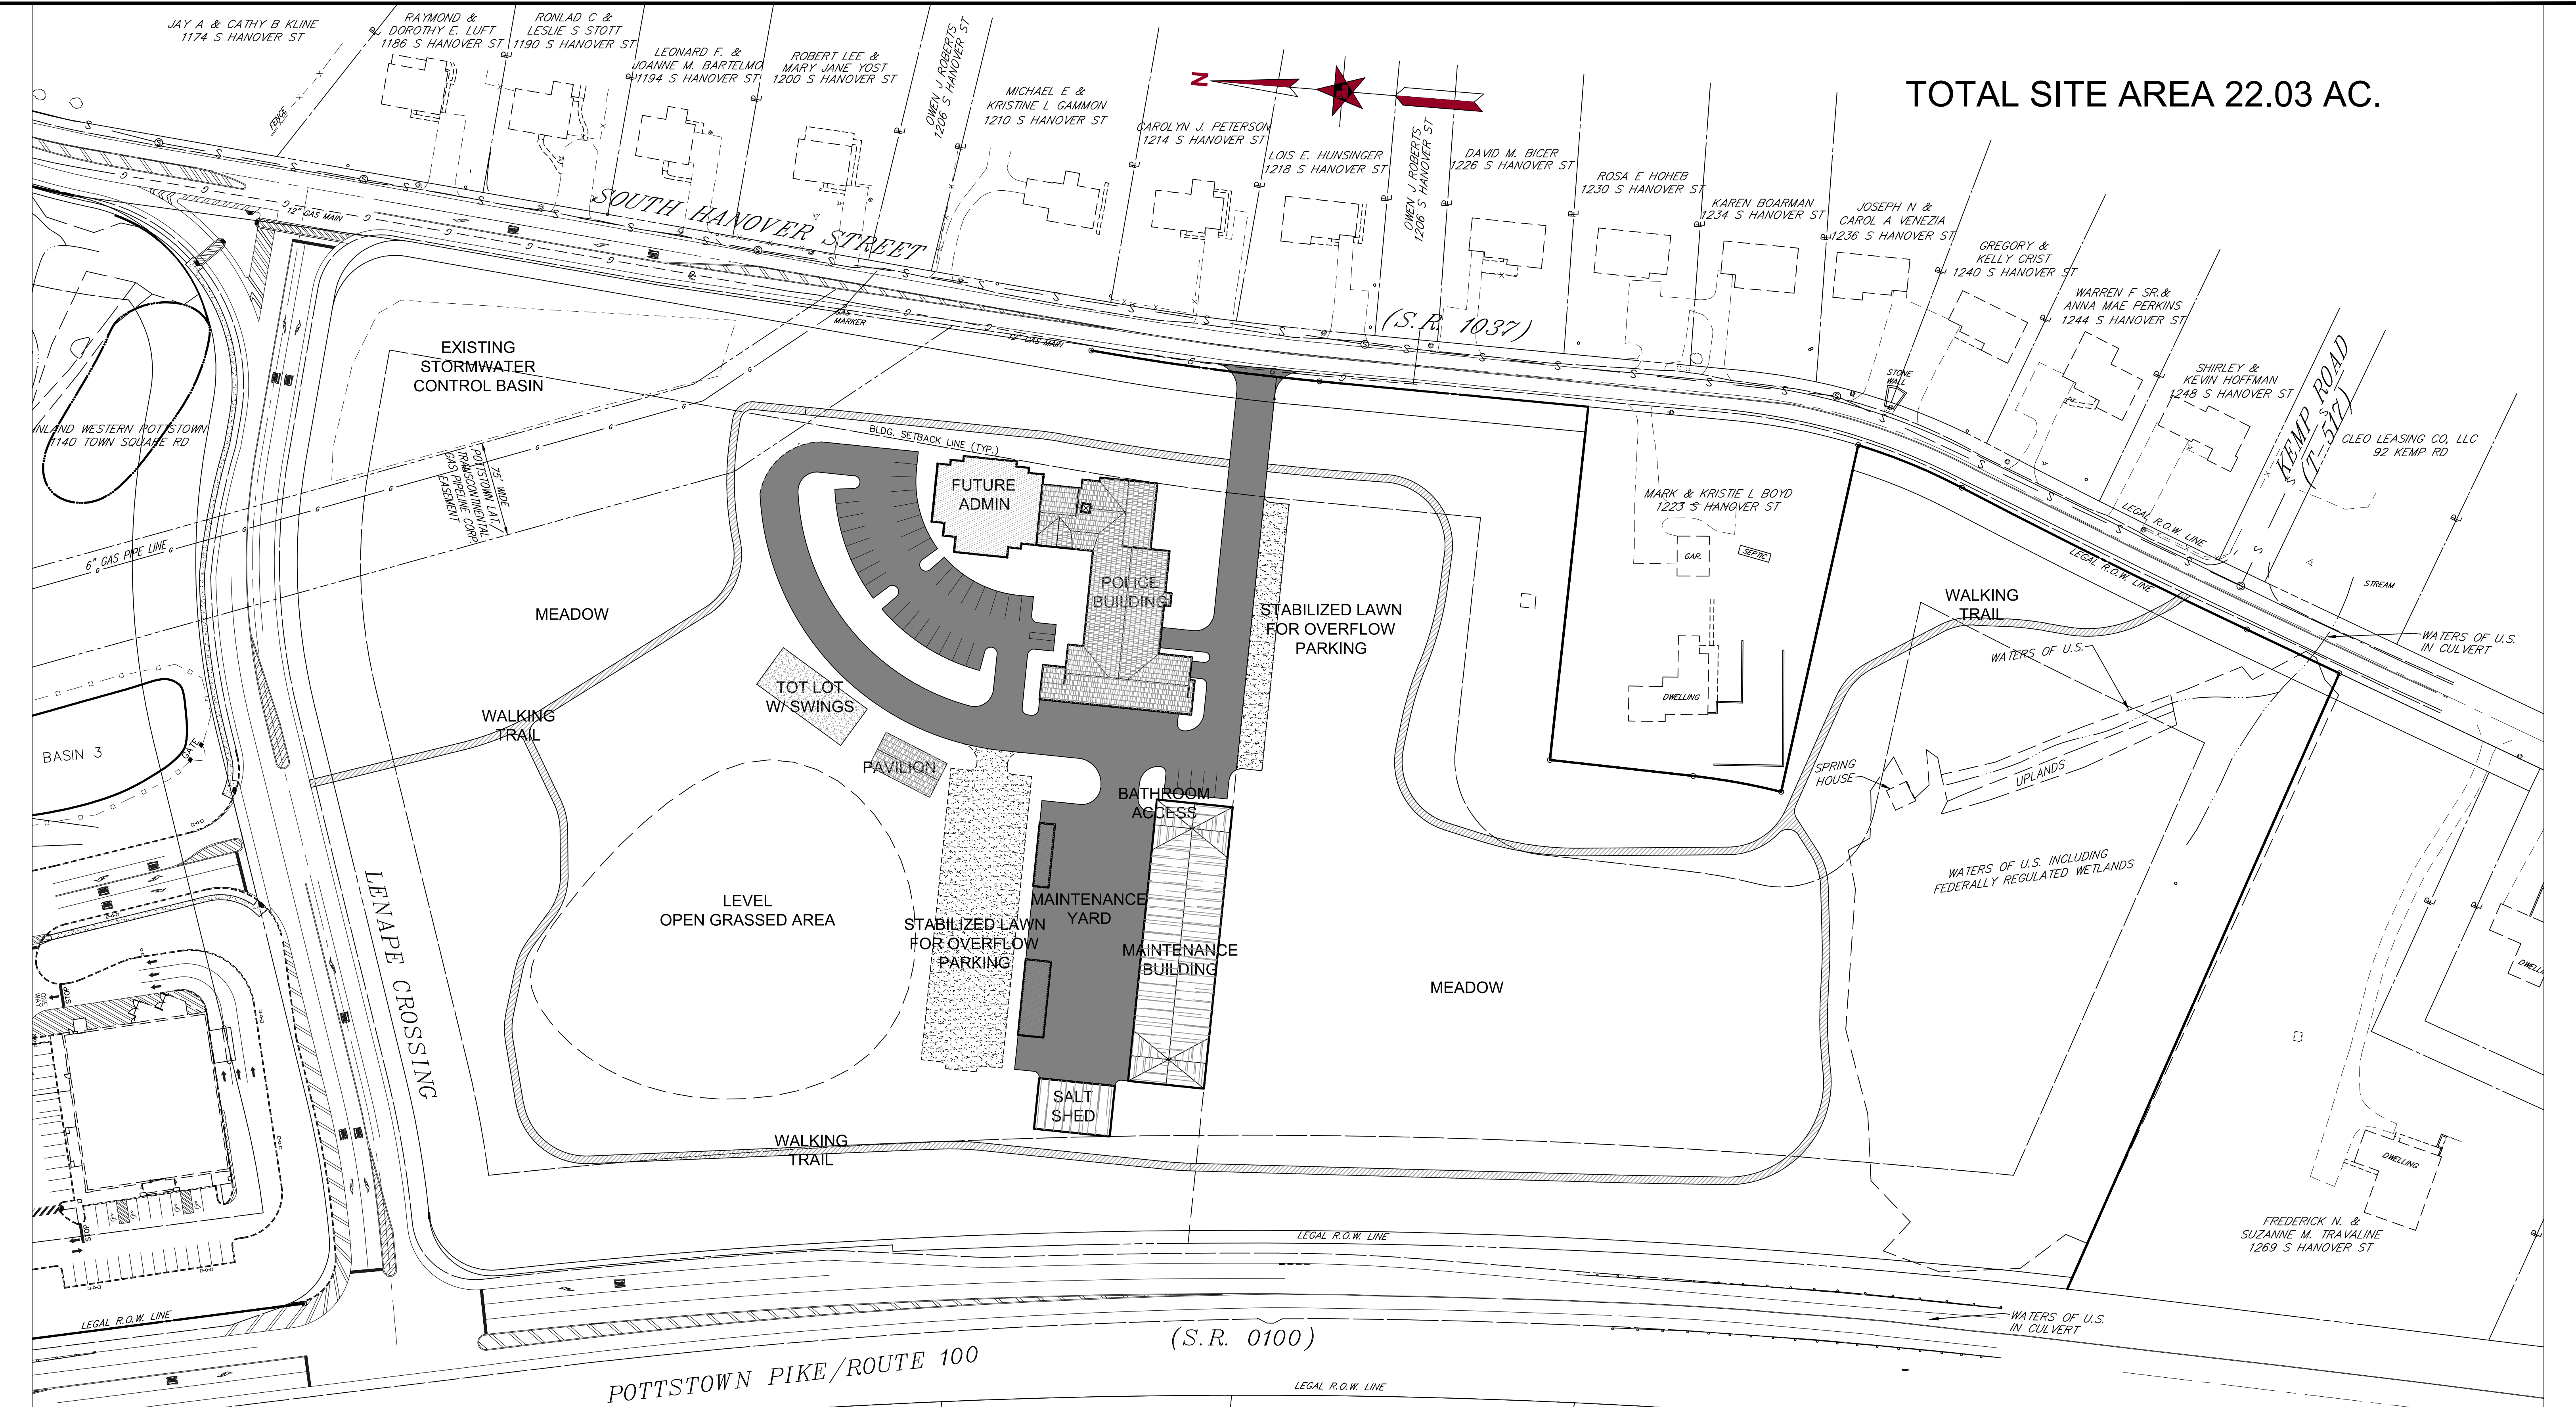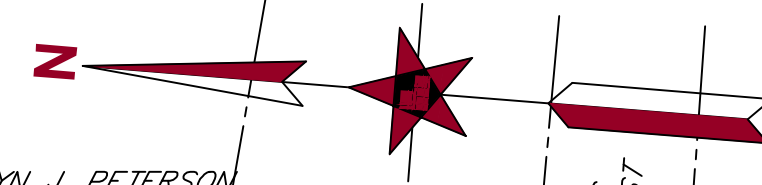

SHEET TITLE: **SITE ALTERNATIVE B  
PASSIVE USE**

PROJECT: **HANOVER MEADOWS PARK  
MASTER PLAN**

PROJECT LOCATION: **NORTH COVENTRY TWP., CHESTER CO.** PROJECT NO.: **0210-1502**

DRAWN BY: **JKW** APPROVED BY: **ERL** SCALE: **1"=60'** DATE: **03/18/15**



**LTL CONSULTANTS, LTD.**  
ENGINEERS & CODE OFFICIALS  
P.O. BOX 241  
ONE TOWN CENTRE DRIVE  
OLEY, PA 19447

SHEET NO.: **S.ALT.B**

NO.	DESCRIPTION	DATE	BY



TOTAL SITE AREA 22.03 AC.

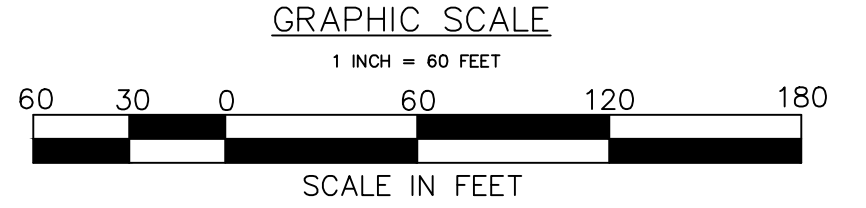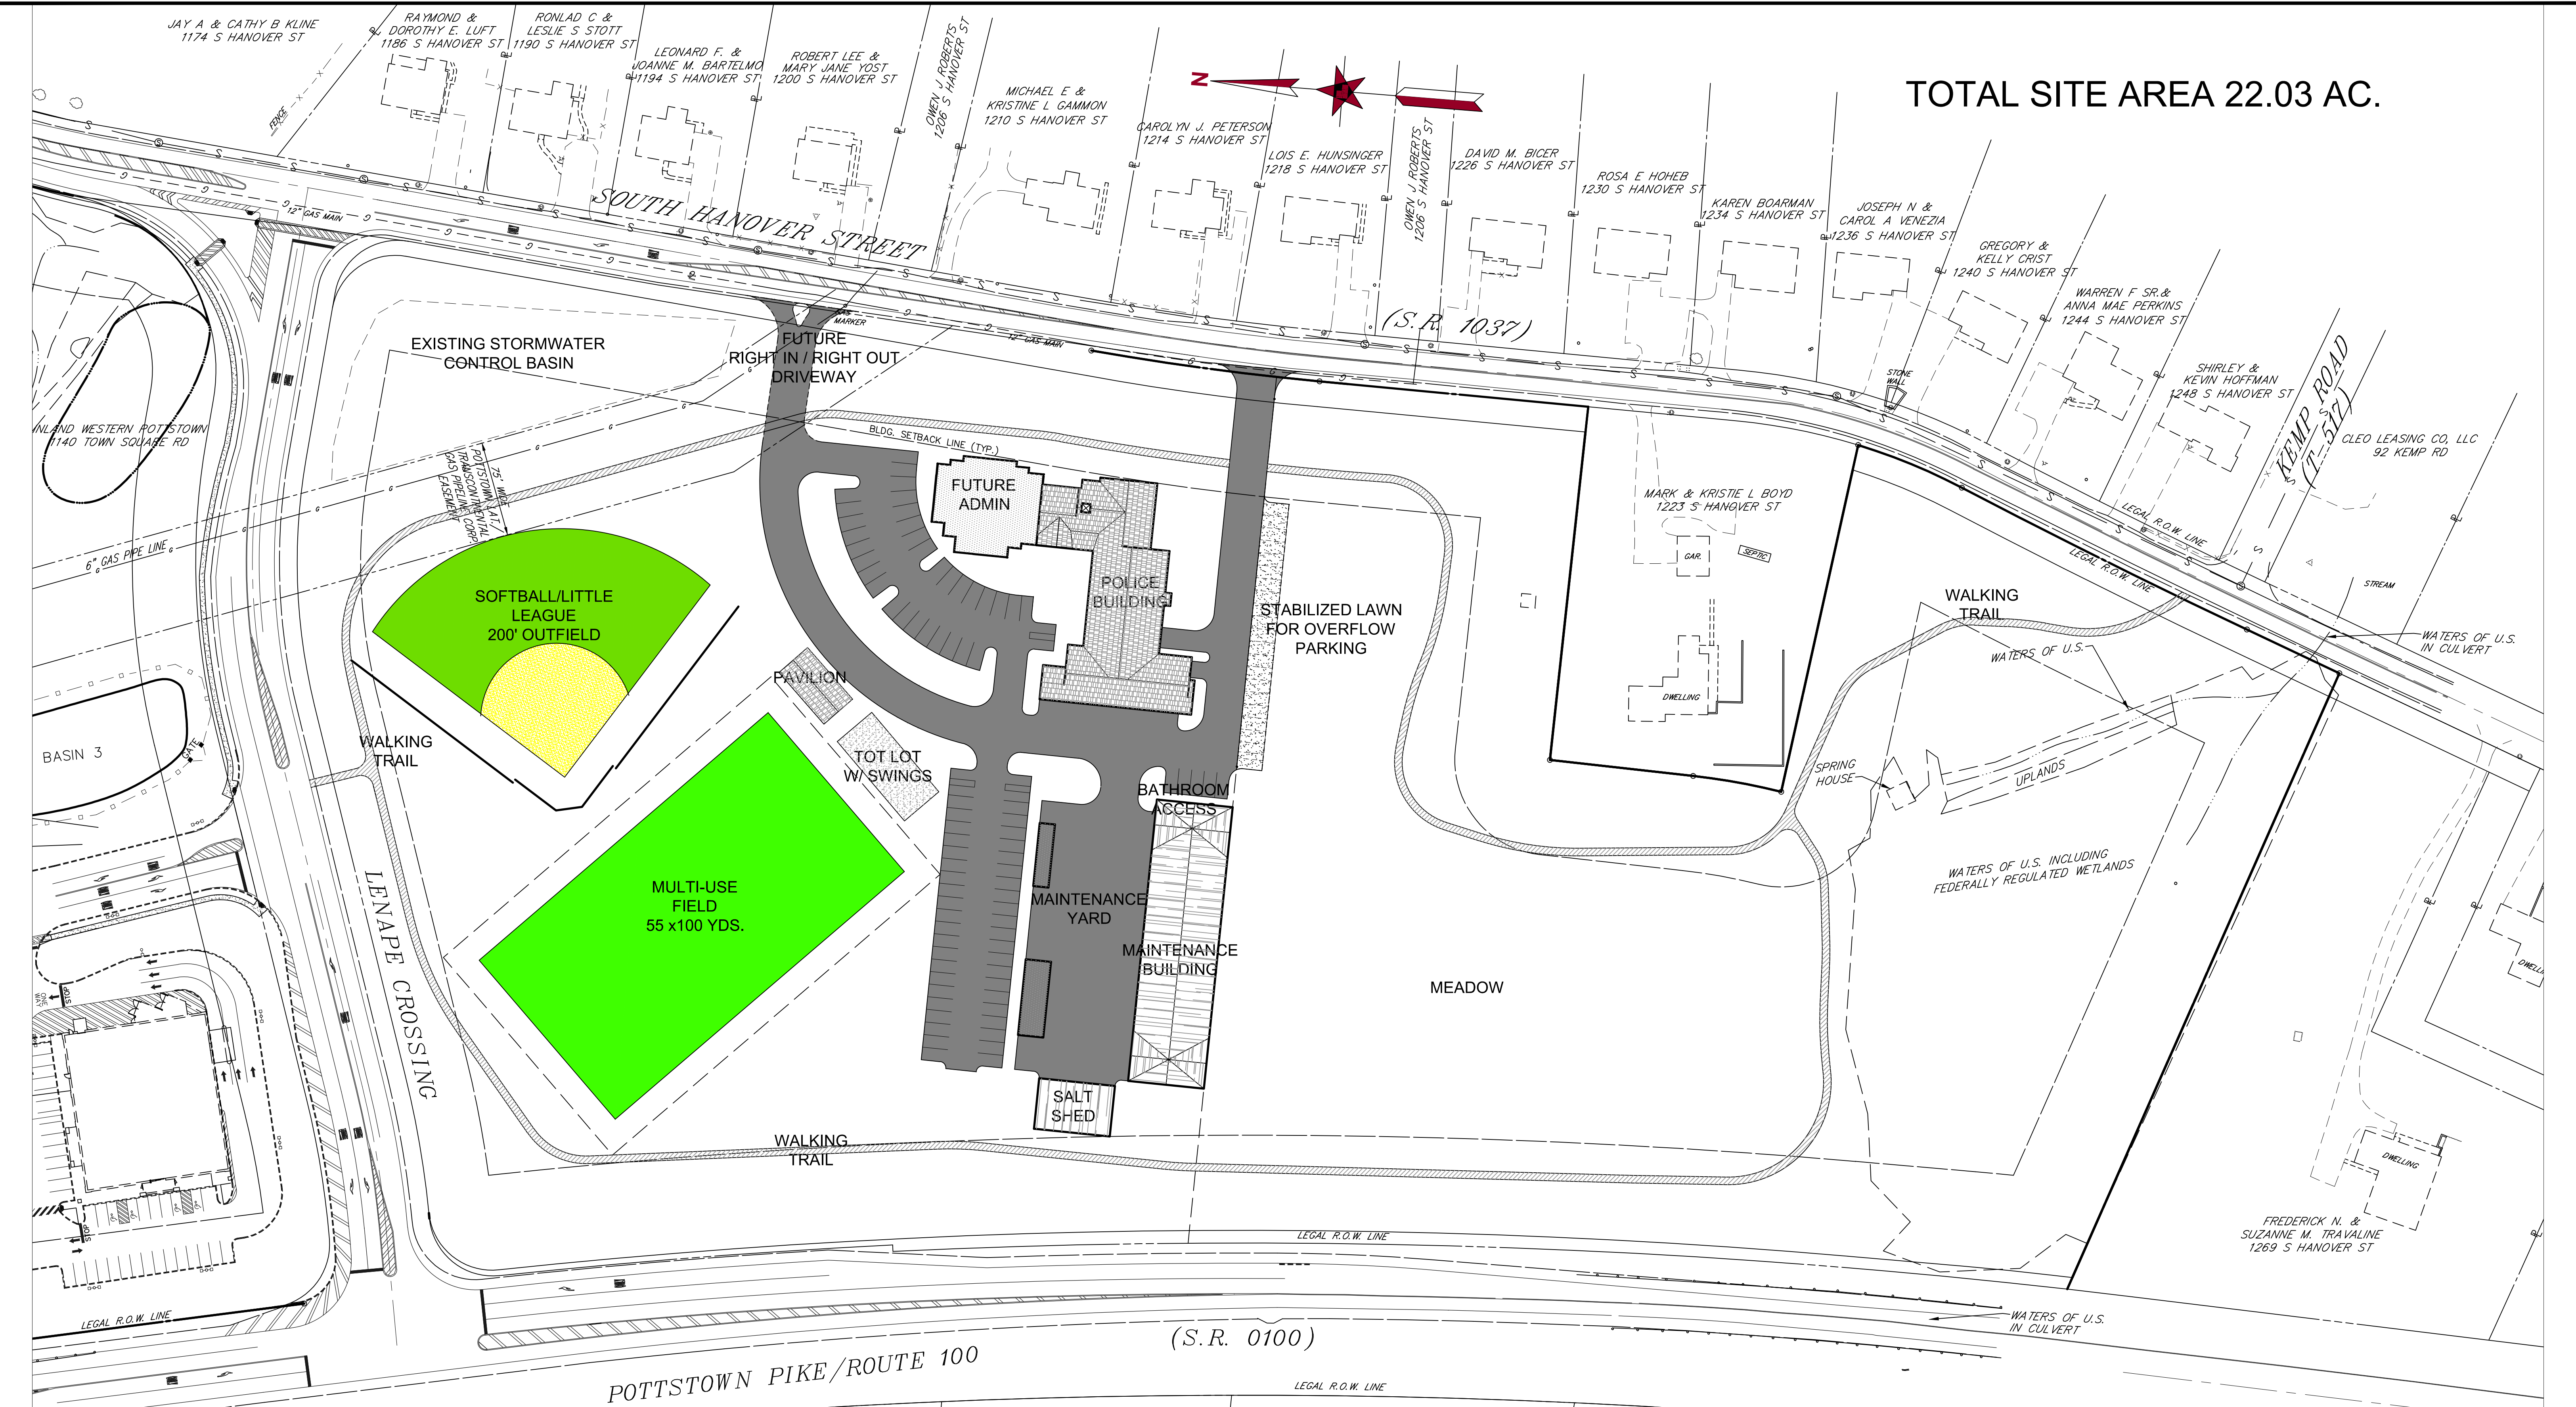

NO.	DESCRIPTION	DATE	BY

**SHEET TITLE:** SITE ALTERNATIVE C  
MIXED USE

**PROJECT:** HANOVER MEADOWS PARK  
MASTER PLAN

**PROJECT LOCATION:** NORTH COVENTRY TWP., CHESTER CO. **PROJECT NO.:** 0210-1502

**DRAWN BY:** JKW **APPROVED BY:** ERL **SCALE:** 1"=60' **DATE:** 03/18/15

**SHEET NO.:** S.ALT.C

**LTL CONSULTANTS, LTD.**  
ENGINEERS & CODE OFFICIALS  
P.O. BOX 241  
ONE TOWN CENTRE DRIVE  
OLEY, PA 19447