





SPECHT PROPERTY
NORTH COVENTRY TOWNSHIP, CHESTER COUNTY, PA

PROJECT NO: 17-3-102,103,105
DATE: 10/15/2023

C03.2
9 of 35

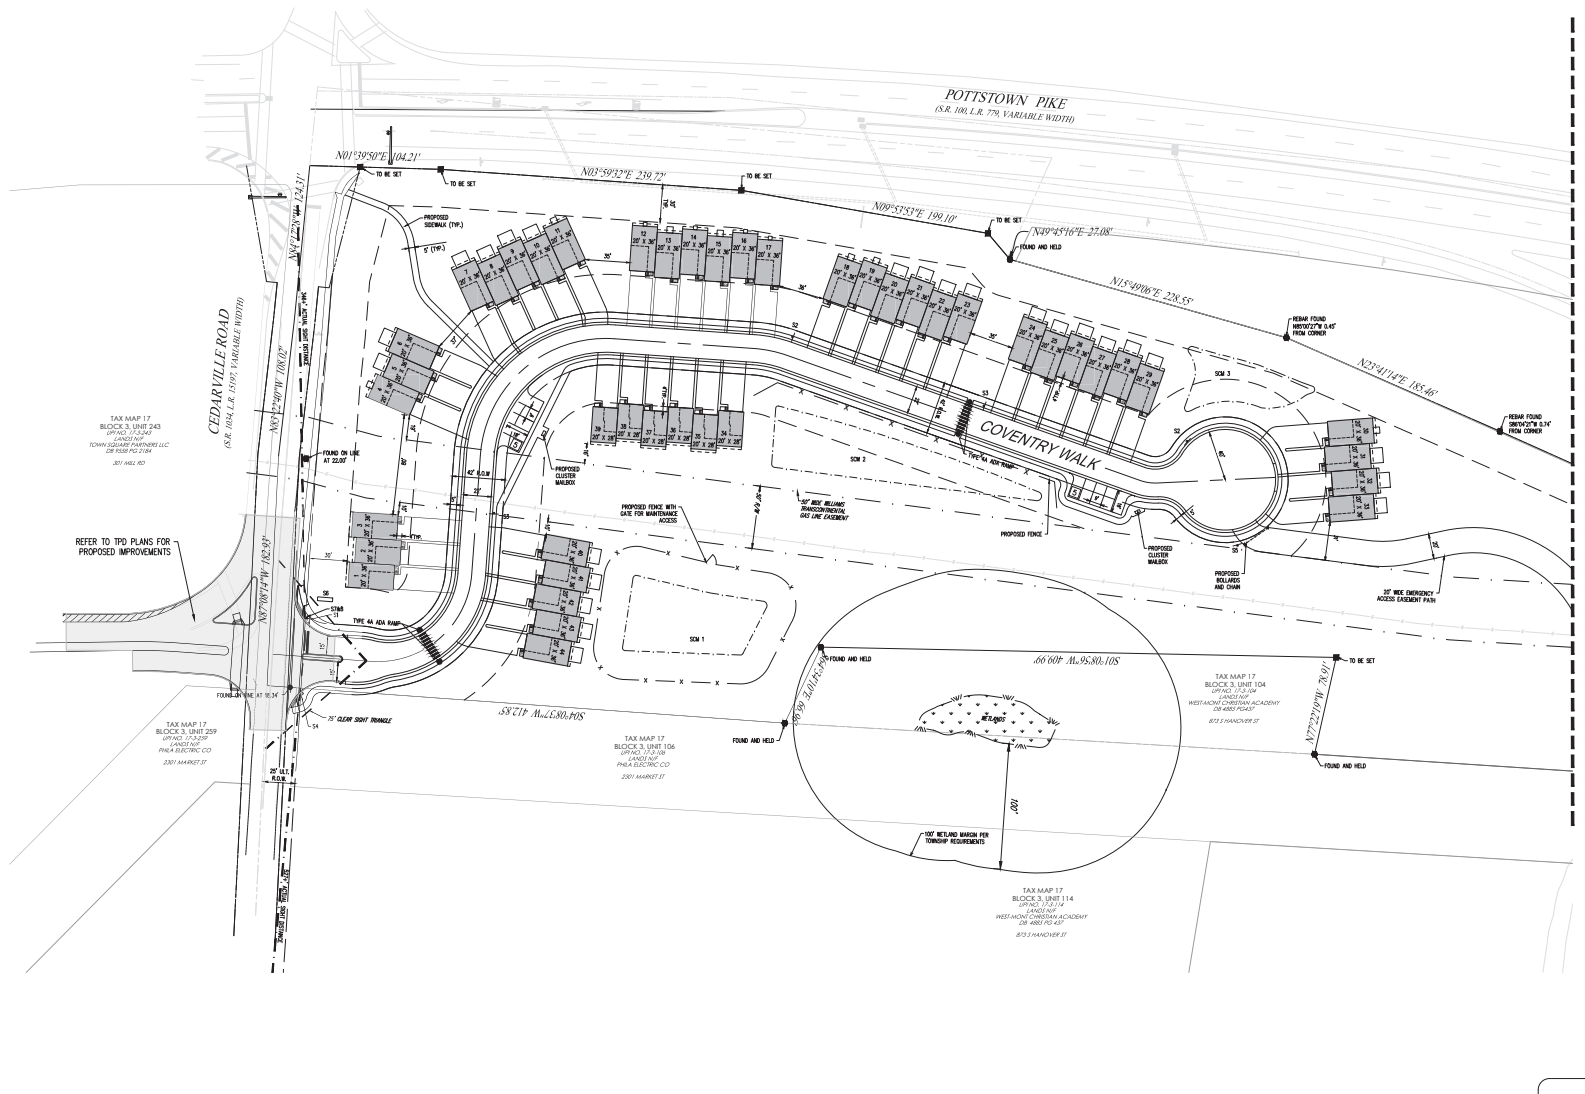

LEGEND


LAND DEVELOPMENT PLAN
SCALE: 1" = 40'

GRAPHIC SCALE
1 inch = 40 feet

SIGN LEGEND

